


N

SCALE: N.T.S.

PROJECT LOCATION

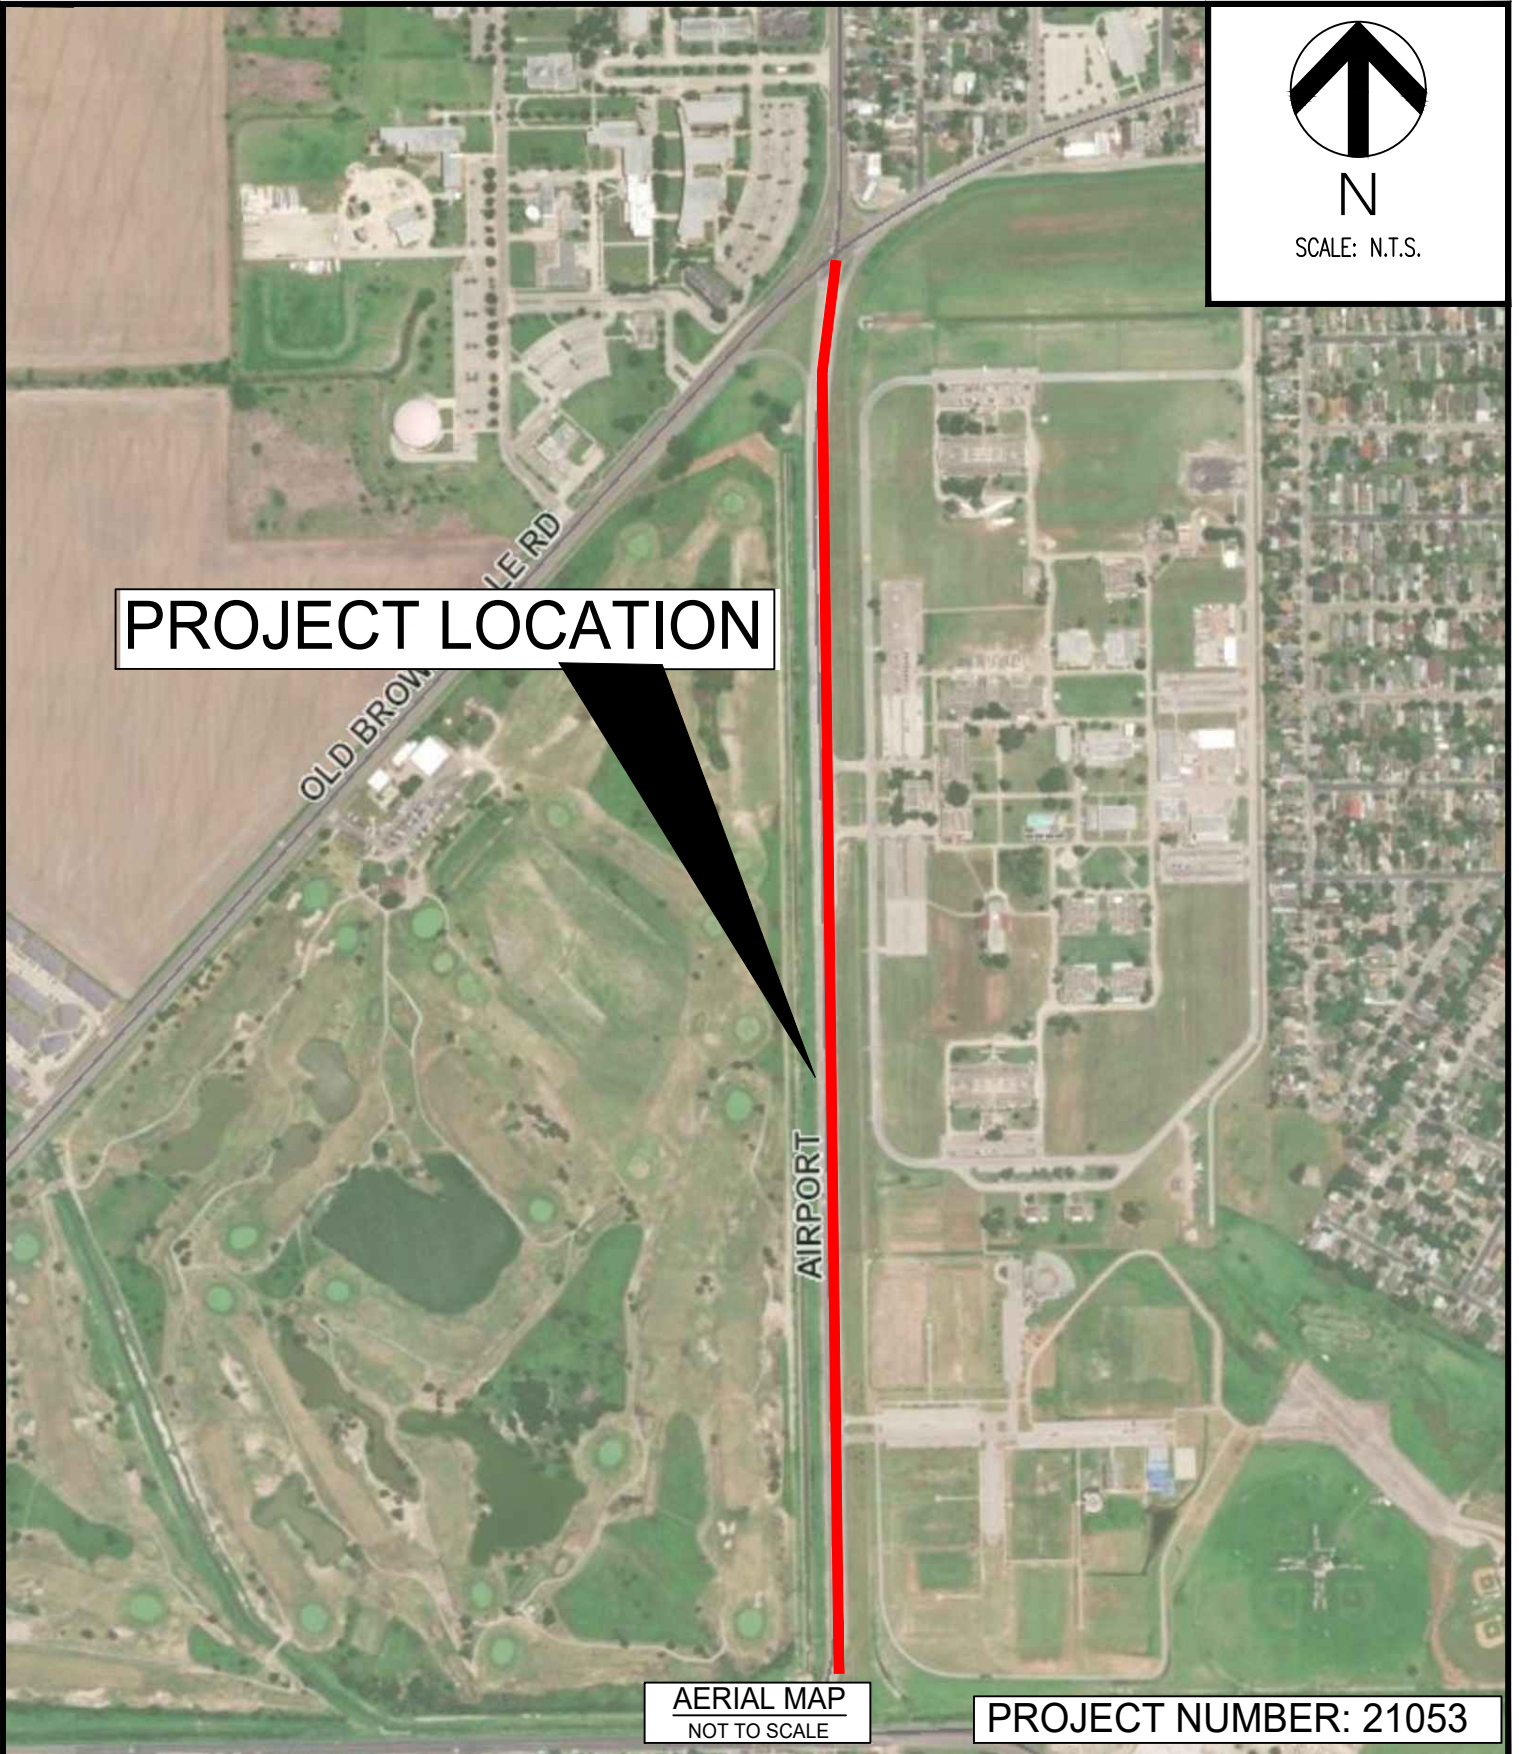

AERIAL MAP
NOT TO SCALE

PROJECT NUMBER: 21053

Airport Road
(Morgan Ave. to Horne Rd.)

CITY COUNCIL EXHIBIT
CITY OF CORPUS CHRISTI, TEXAS
DEPARTMENT OF ENGINEERING SERVICES

