



© Copyright Hanson Professional Services Inc. 2022

Hanson Professional Services Inc.

4501 Gollihar Rd.




Corpus Christi, Texas 78411

TBPELS | ENGINEERING F-417 | SURVEY F-10039500


TBPG F-50556

FRONTIER DRIVE ROCKWOOD ST. TO MCKINZIE RD.

BOND ISSUE 2020
(PROJECT NO. 21046)

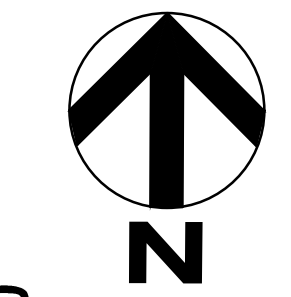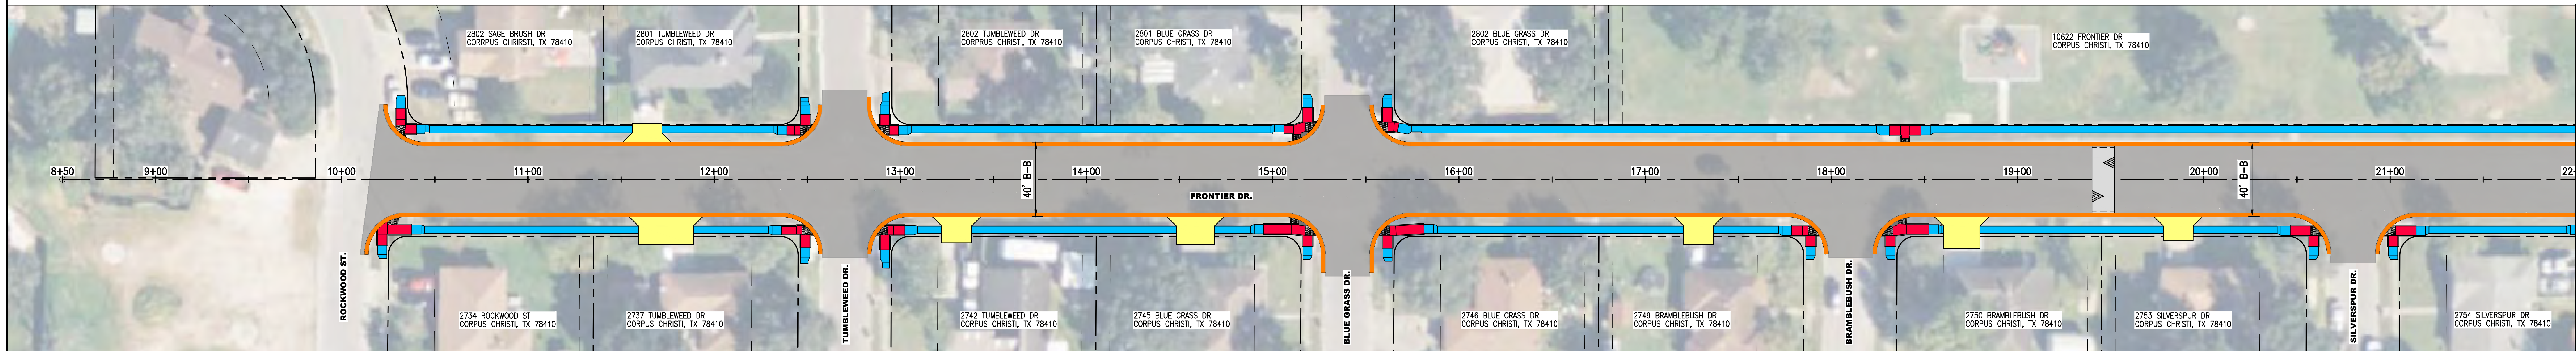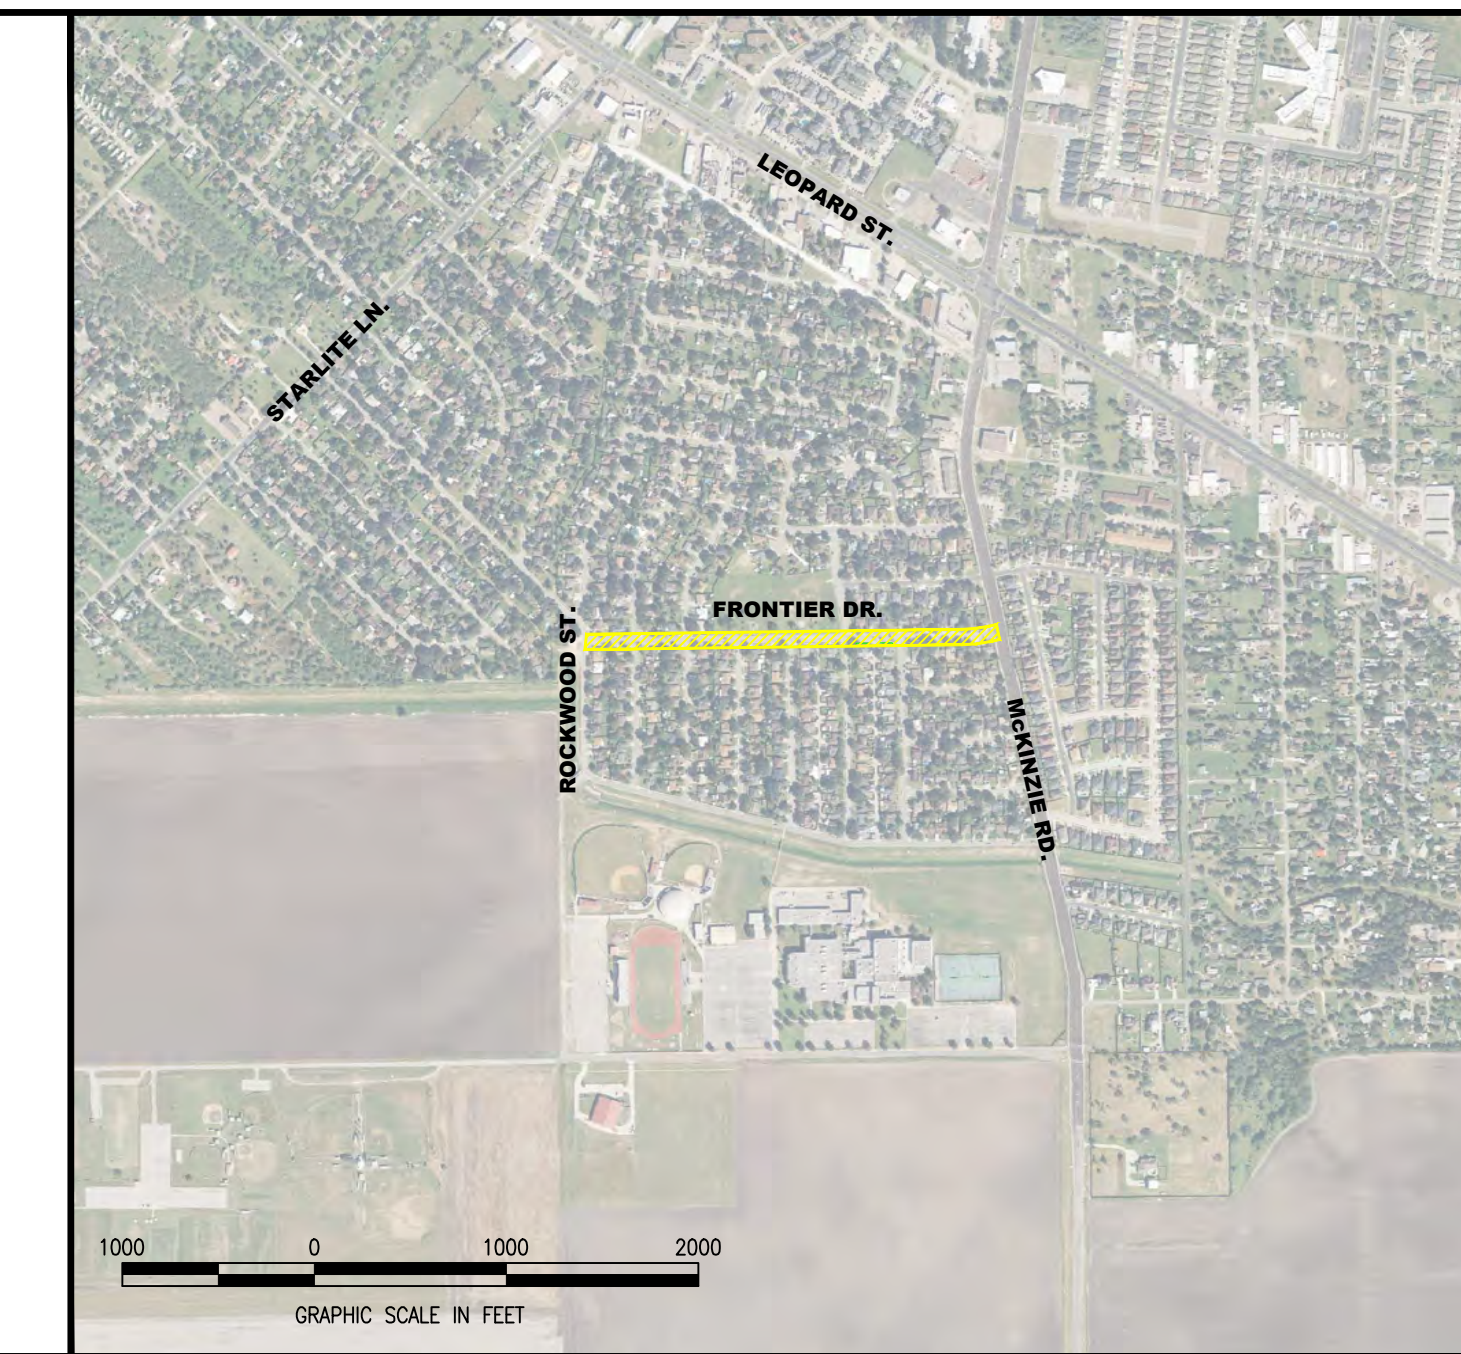


MATCHLINE AT STA. 22+00

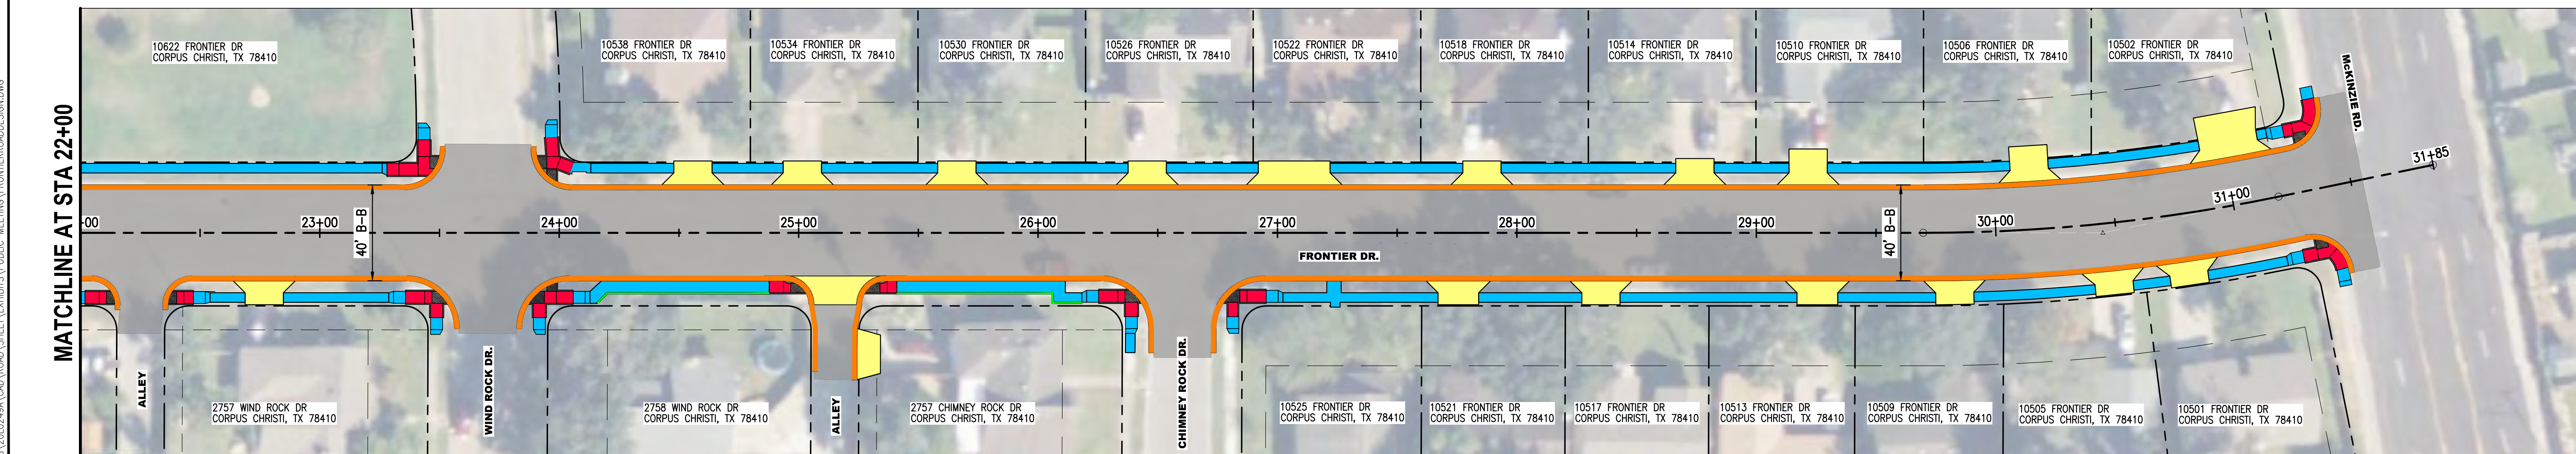

LEGEND

- PROPOSED PAVEMENT
- PROPOSED CURB AND GUTTER
- PROPOSED ADA RAMP
- PROPOSED SIDEWALK
- PROPOSED DRIVEWAY
- PROPOSED RETAINING CURB
- PROPOSED SPEED HUMP

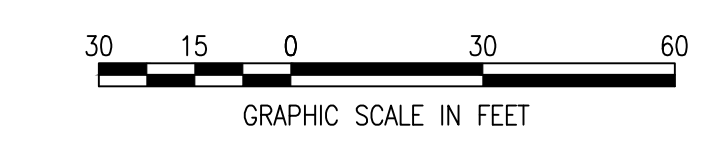

AUG 23, 2022 4:58 PM PARADOT790
F:\2020\085\202049A\CAD\ROAD\SHEET\EXHIBITS\PUBLIC MEETING\FRONTIER\ROADDESIGN.DWG