






© Copyright Hanson Professional Services Inc. 2022


**Hanson Professional Services Inc.**  
4501 Gollihar Rd.  
Corpus Christi, Texas 78411  
TBP/ELS | ENGINEERING F-417 | SURVEY F-10039500  
TBP/G F-50556

# McARDLE ROAD CARROLL LANE TO KOSTORYZ ROAD

BOND ISSUE 2018  
(PROJECT NO. 18031A)

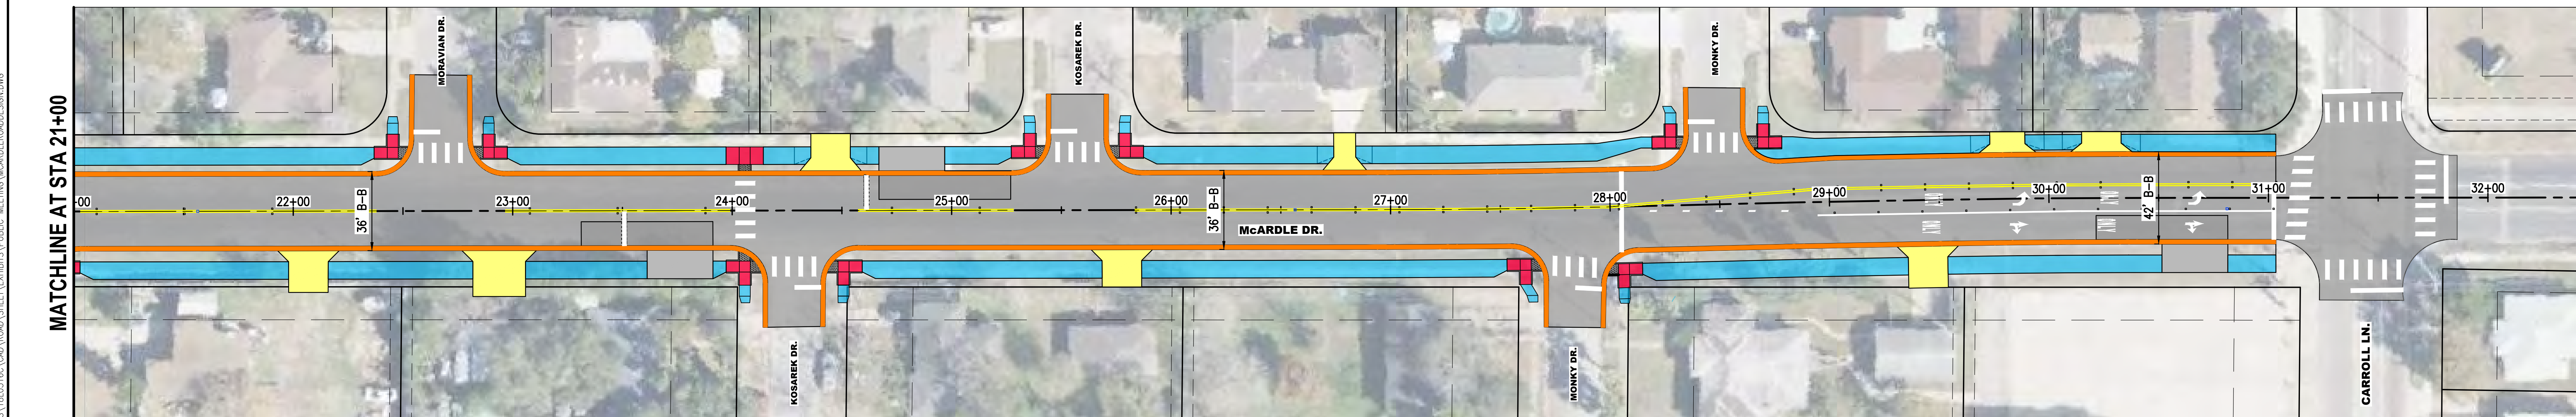 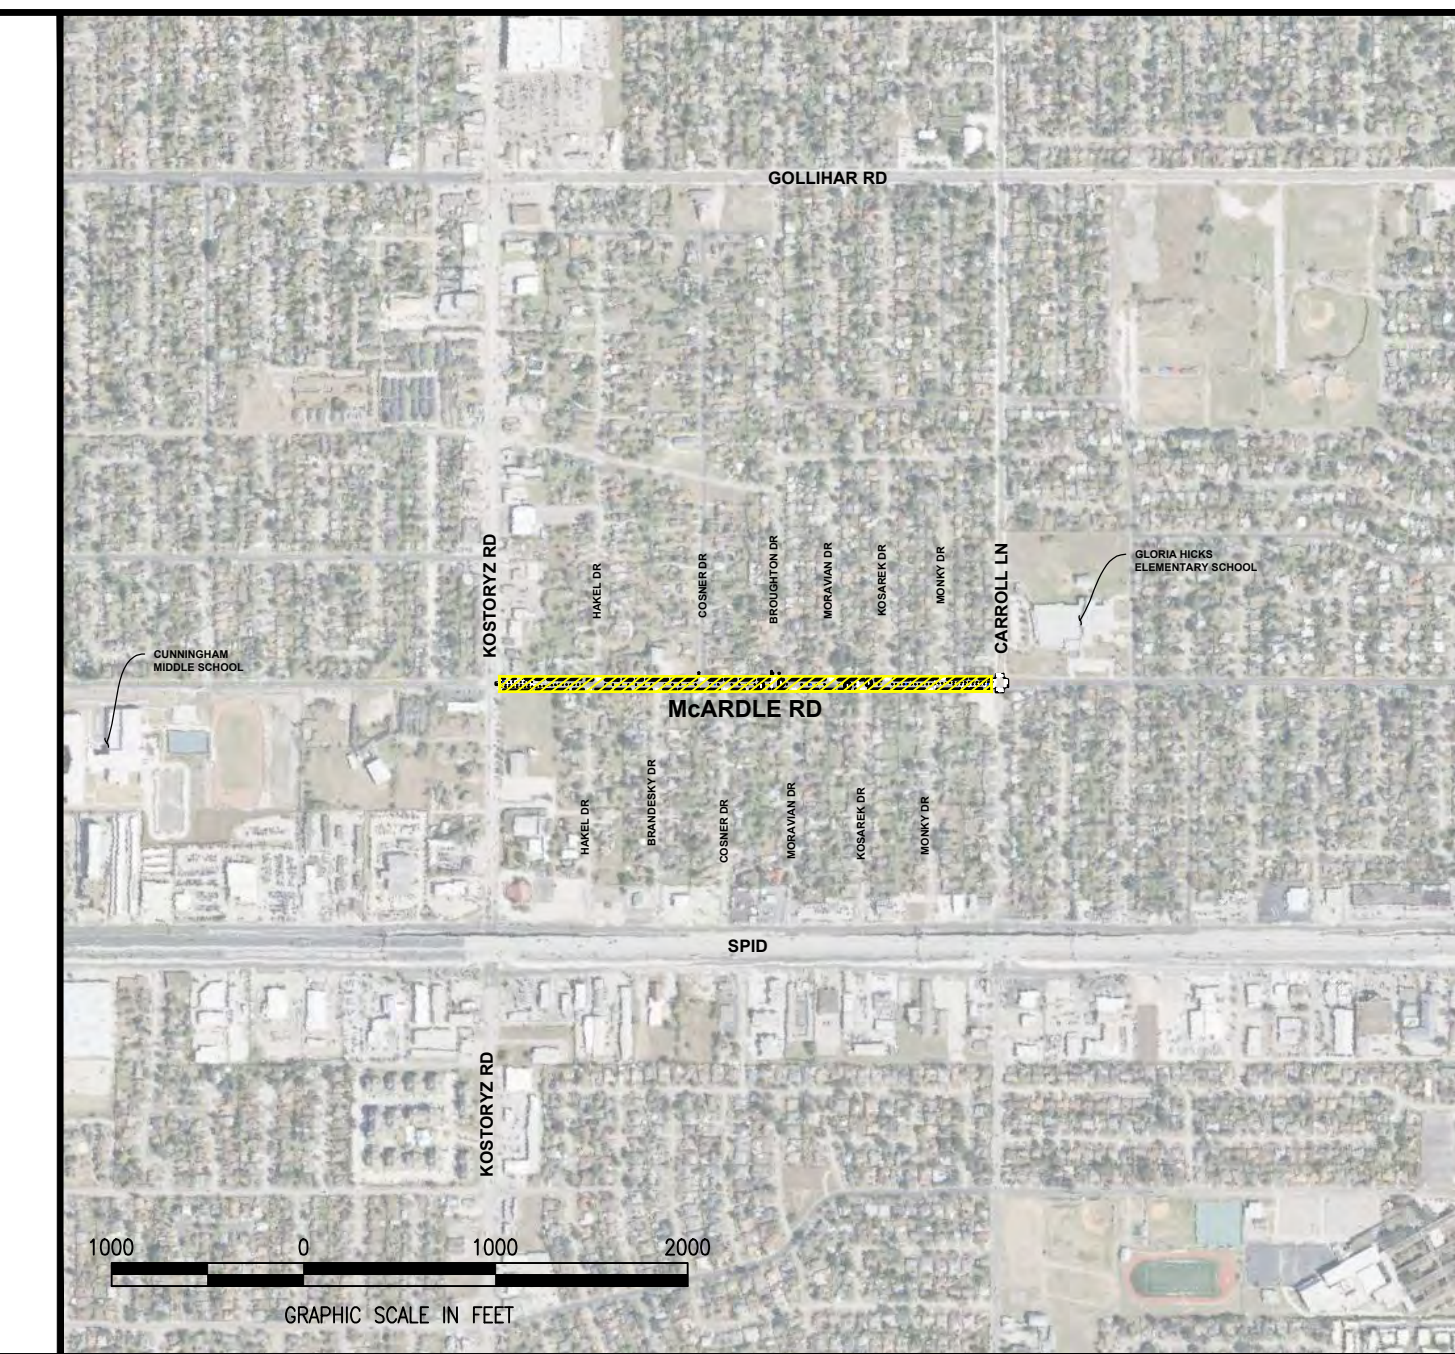

- LEGEND**
- PROPOSED PAVEMENT
  - PROPOSED CURB AND GUTTER
  - PROPOSED ADA RAMP
  - PROPOSED SIDEWALK
  - PROPOSED DRIVEWAY
  - PROPOSED SHELTER PAD
  - PROPOSED BUS PAD
  - PROPOSED PAVEMENT REPAIR

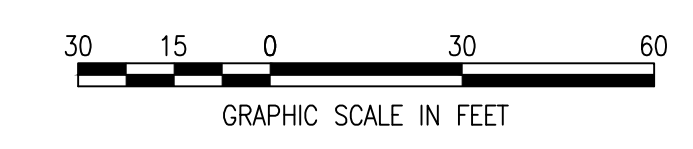

SEP 08, 2022 4:38 PM TDR021030  
I:\PROJECTS\18031A\ROAD\ROADSHEET\EMPHASIS\PUBLIC MEETING\McARDLEROADDESIGN.DWG