
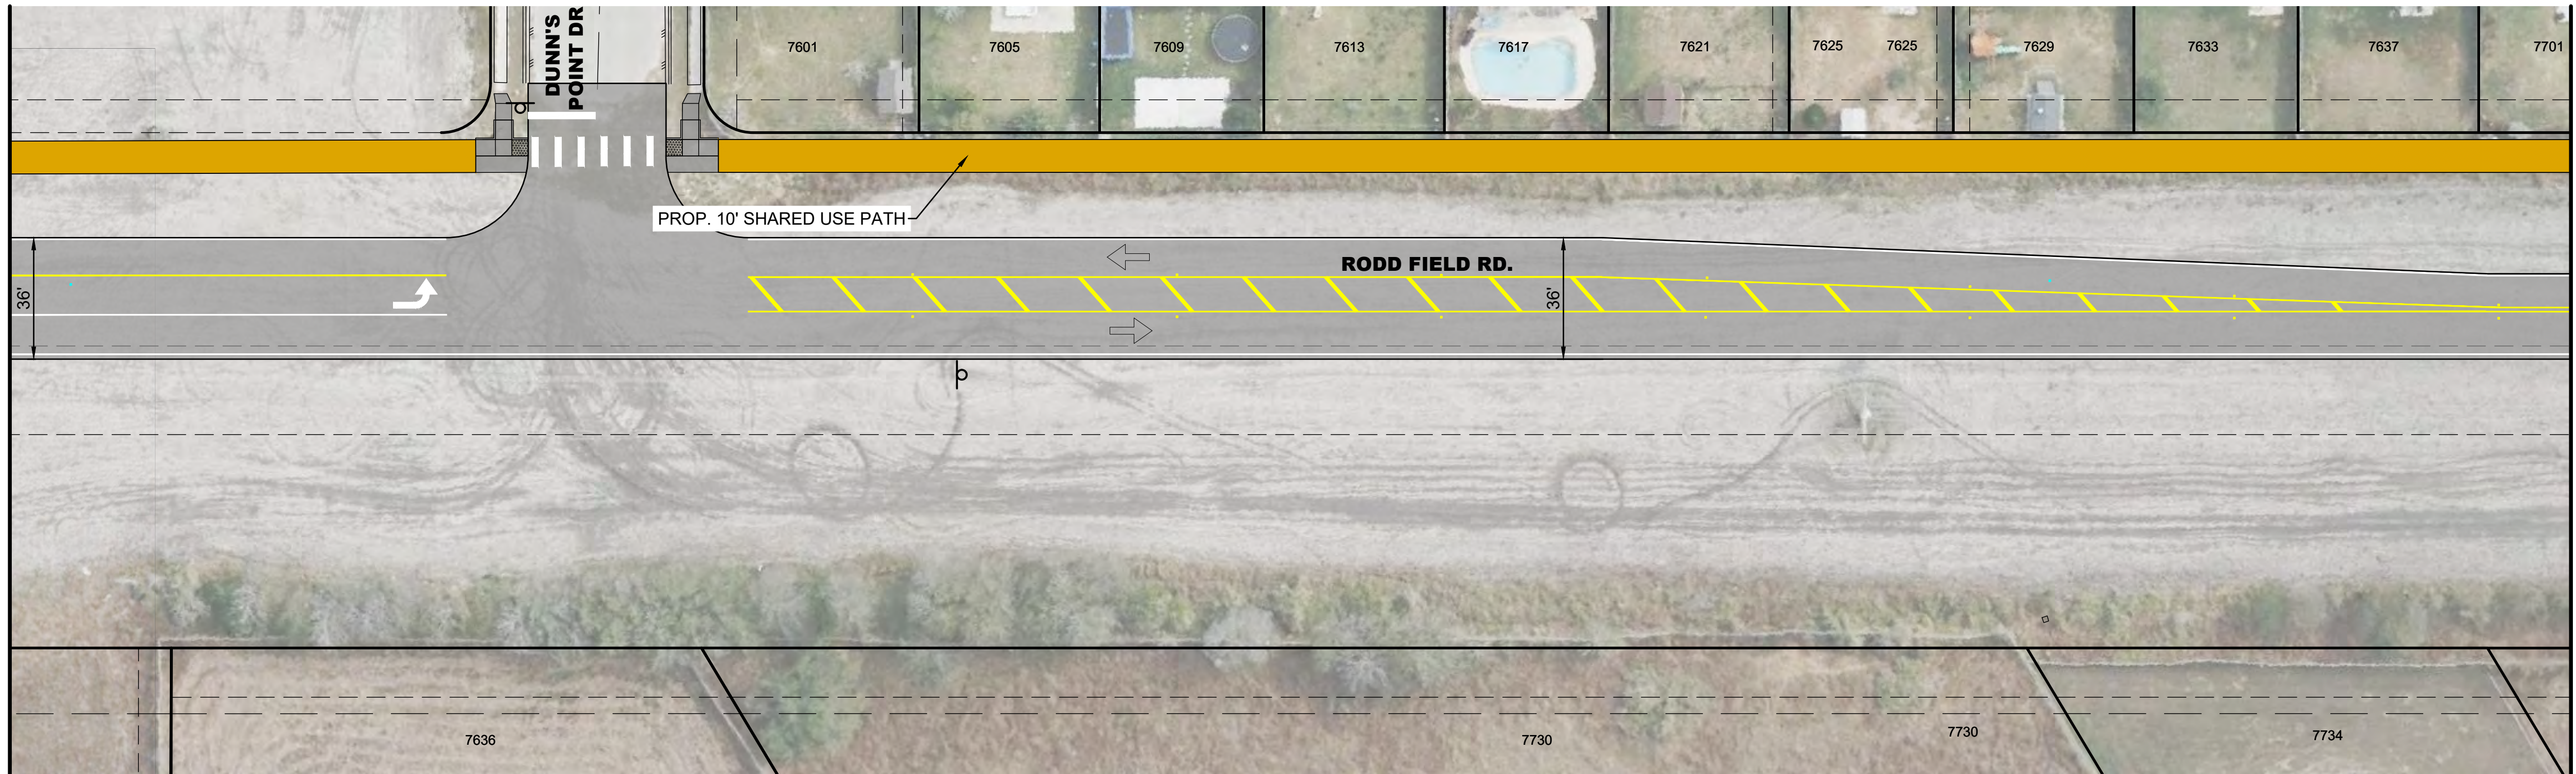


LAYOUT	IC	11/15/2021
DRAWN	GP	10/26/2021
REVIEWED	MY	11/15/2021

JAN 24, 2022 5:10 PM C:\NO2043  
 I:\2020\085\20LD249B\CAD\ROAD\SHHEET\ELR-EXHIBITS\RECOMMENDED\PPMTS\W&WY.DWG

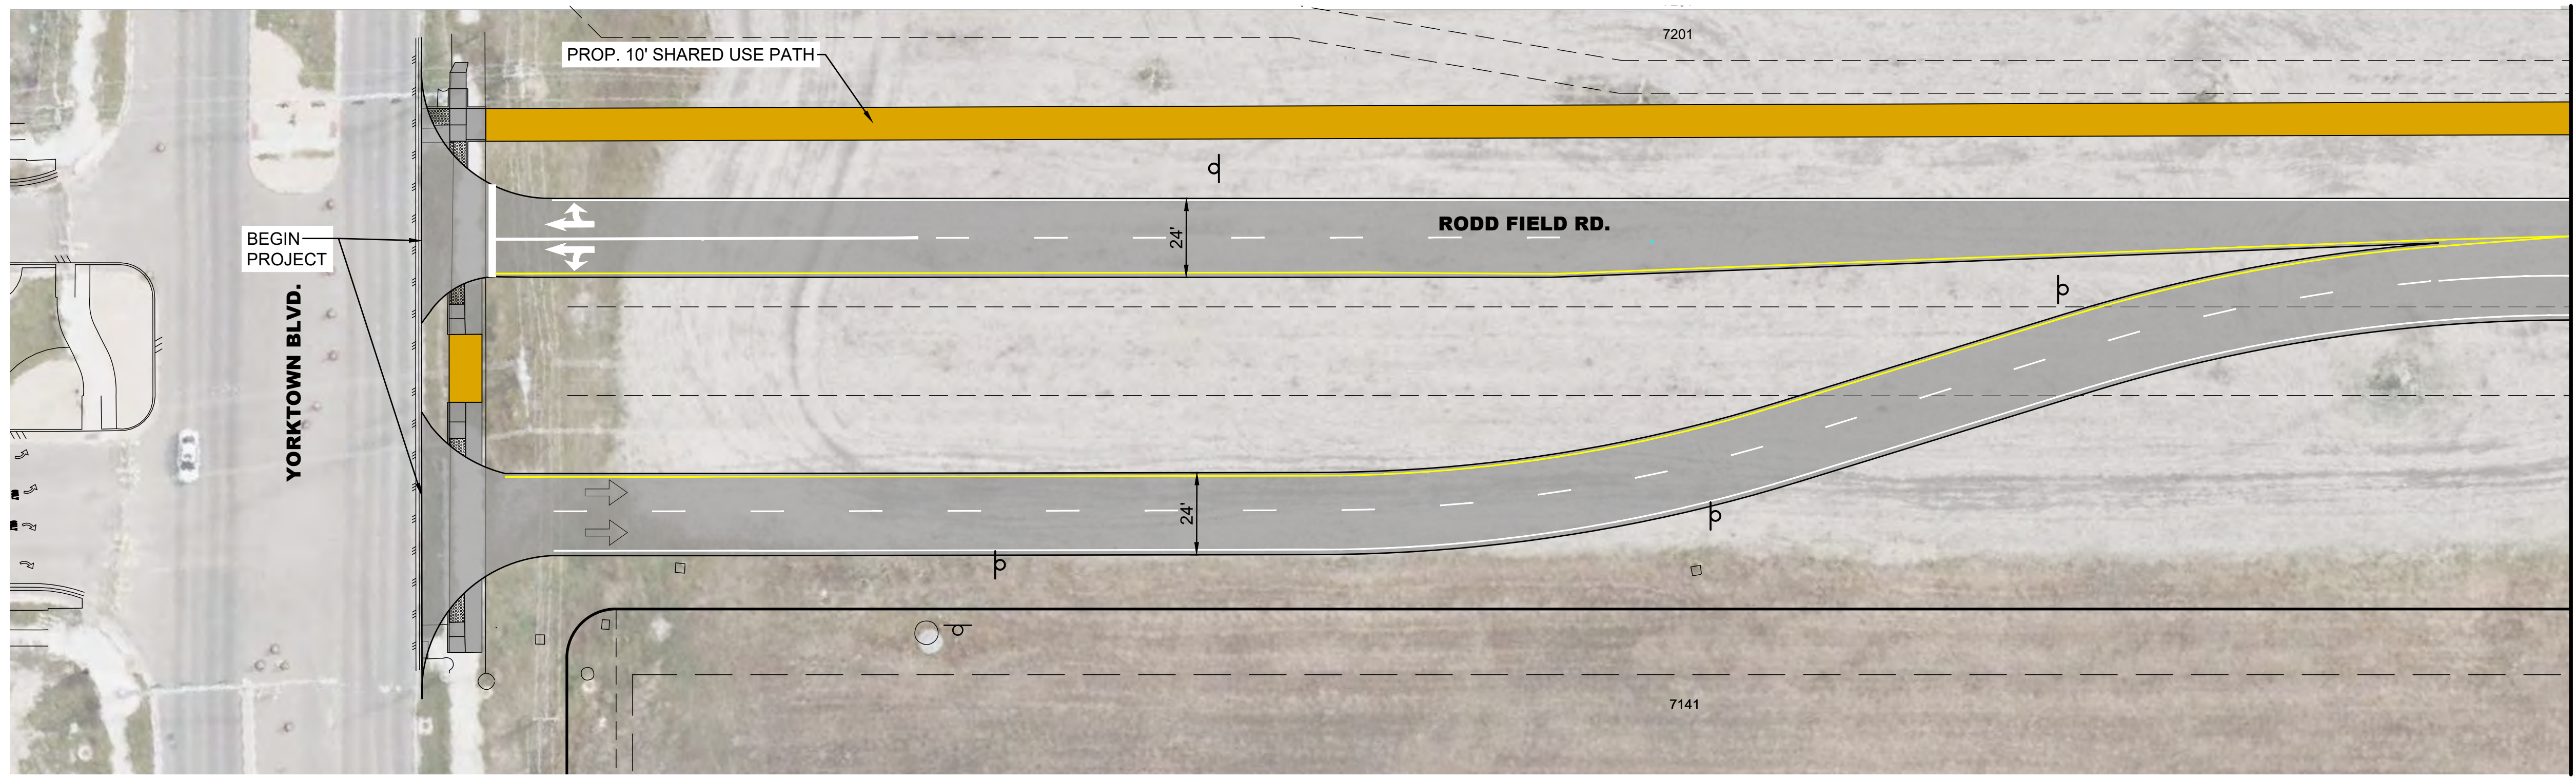


**LEGEND**

- PROPOSED PAVEMENT
- PROPOSED SIDEWALK



**EXHIBIT B-1.1**

FINAL ENGINEERING LETTER REPORT		REVISION NO.		DESCRIPTION			
REVISION NO.	DATE	BY	DESCRIPTION	REVISION NO.	DATE	BY	DESCRIPTION
			RODD FIELD ROAD YORKTOWN BOULEVARD TO OSO CREEK BRIDGE (BOND 2020)				
			RECOMMENDED PAVEMENT, DRIVEWAY, AND SIDEWALK PLAN (1 OF 3)				
SHEET 1 of 3				RECORD DRAWING NO.			
CITY PROJECT # 21064				CITY of CORPUS CHRISTI, TEXAS Department of Engineering Services			
CONSULTANT'S SHEET PROJECT NO. 20L0249B				 <p><b>HANSON</b>          Hanson Professional Services Inc.          4501 Collihar Rd.          Corpus Christi, Texas 78411          TBPB F-417 / TBPB F-10039500          TBPB F-5056</p>			
<p>THIS DOCUMENT IS RELEASED AS PART OF THIS REPORT FOR THE PURPOSE OF INTERIM REVIEW UNDER THE AUTHORITY OF MARCOS YBARRA, P.E. 100196 ON 1/25/2022. IT SHALL NOT BE USED FOR CONSTRUCTION, BIDDING, OR PERMIT PURPOSES.</p>							



