


1
EXISTING STREET SECTION
0 5' 10'
SCALE: 1"=5'

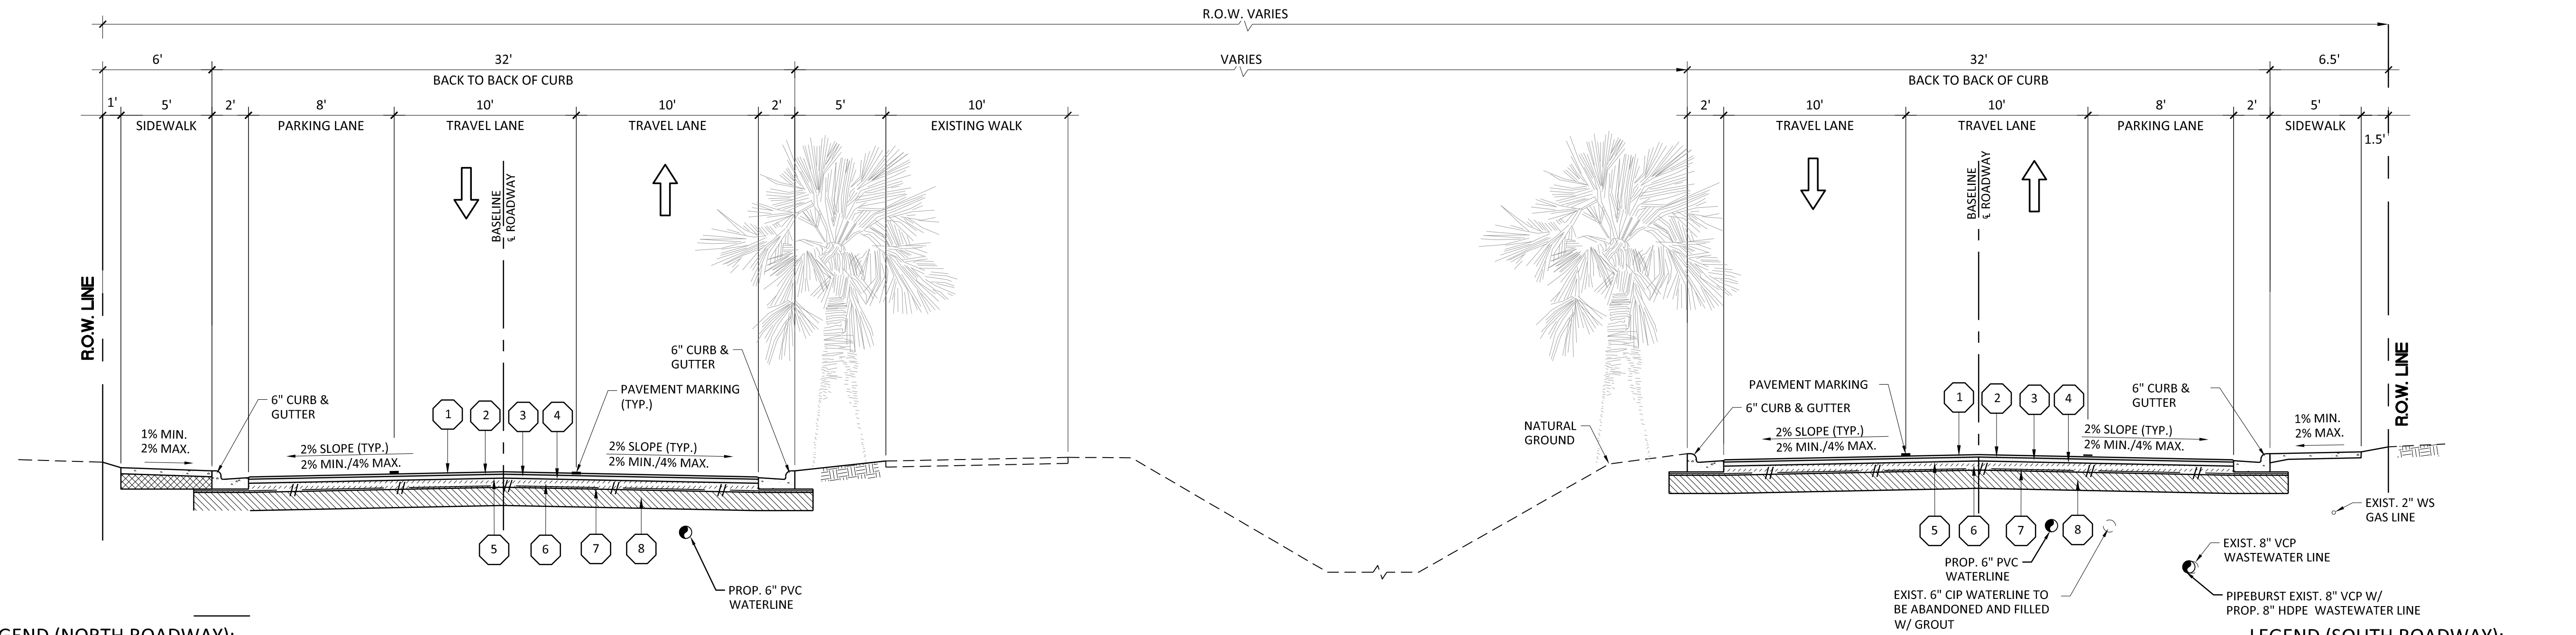

1
PROPOSED STREET SECTION (LOOKING EAST)
0 5' 10'
SCALE: 1"=5'

LEGEND (NORTH ROADWAY):

- ① 1.5" HMAcP (TYPE D)
- ② 2.5" HMAcP (TYPE B)
- ③ PRIME COAT
- ④ 8" CRUSHED LIMESTONE FLEXIBLE BASE
- ⑤ GEOGRID
- ⑥ 12" COMPACTED SUBGRADE

NORTH STREET SECTION

LEGEND (SOUTH ROADWAY):

- ① 1.5" HMAcP (TYPE D)
- ② 2.5" HMAcP (TYPE B)
- ③ PRIME COAT
- ④ 8" CRUSHED LIMESTONE FLEXIBLE BASE
- ⑤ GEOGRID
- ⑥ 12" COMPACTED SUBGRADE

SOUTH STREET SECTION

**BRAWNER PARKWAY
CARROLL LN. TO KOSTORYZ RD.
CROSS SECTIONS**